

RESTROOM CALLOUT 01


1 : 50

RESTROOM CALLOUT 02

1 : 50


RESTROOM CALLOUT 03

1 : 50

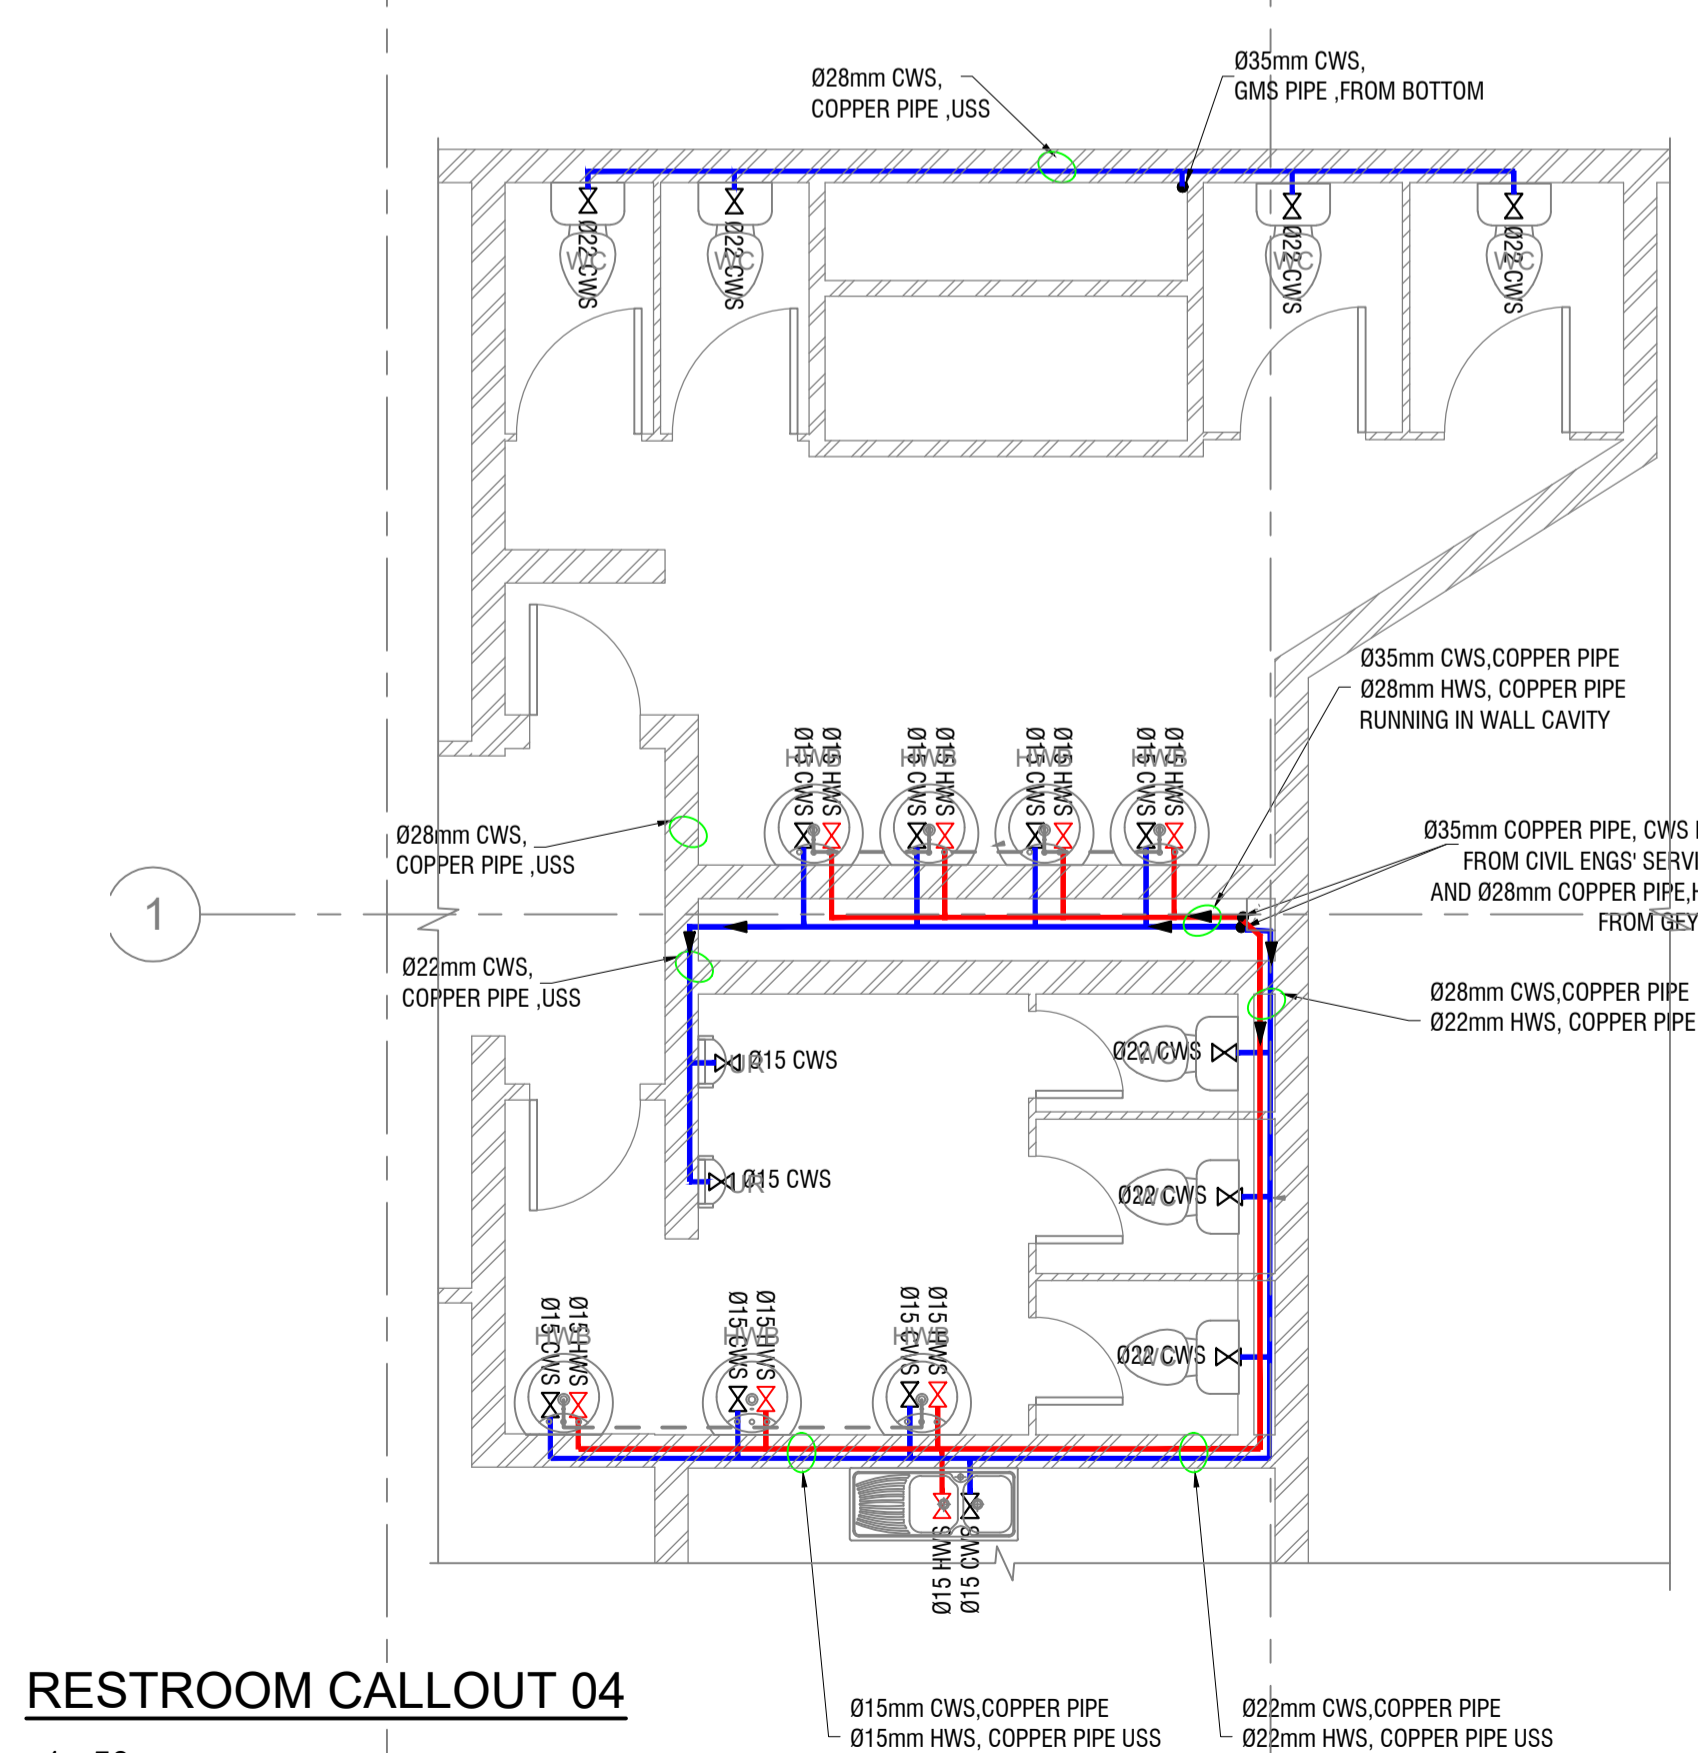


RESTROOM CALLOUT 04

1 : 50

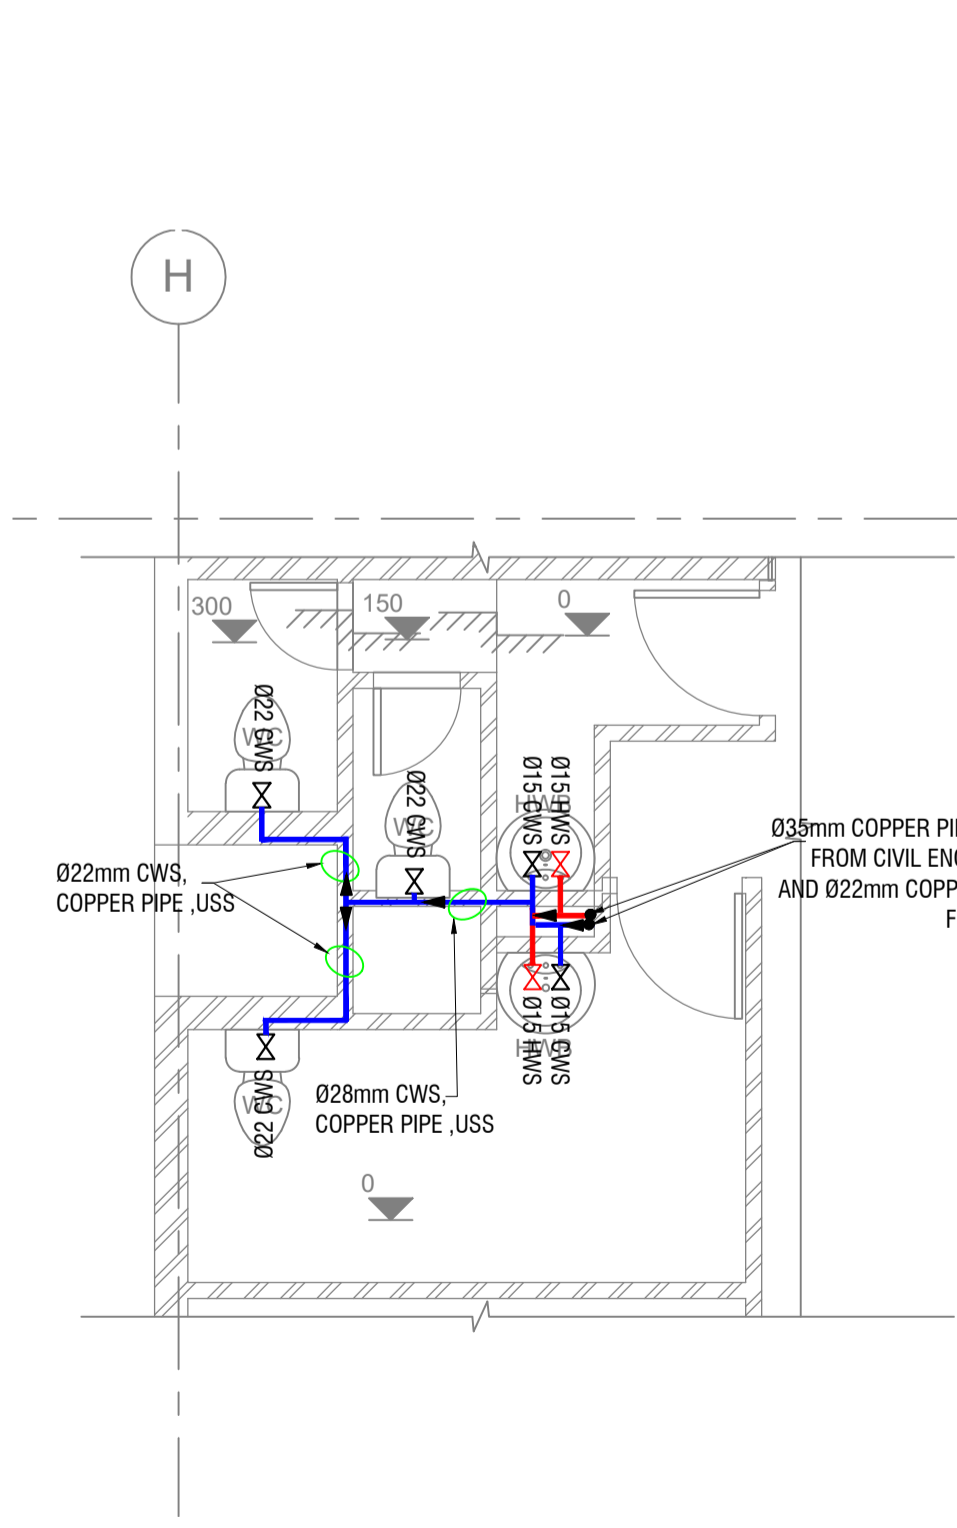

RESTROOM CALLOUT 05

1 : 50

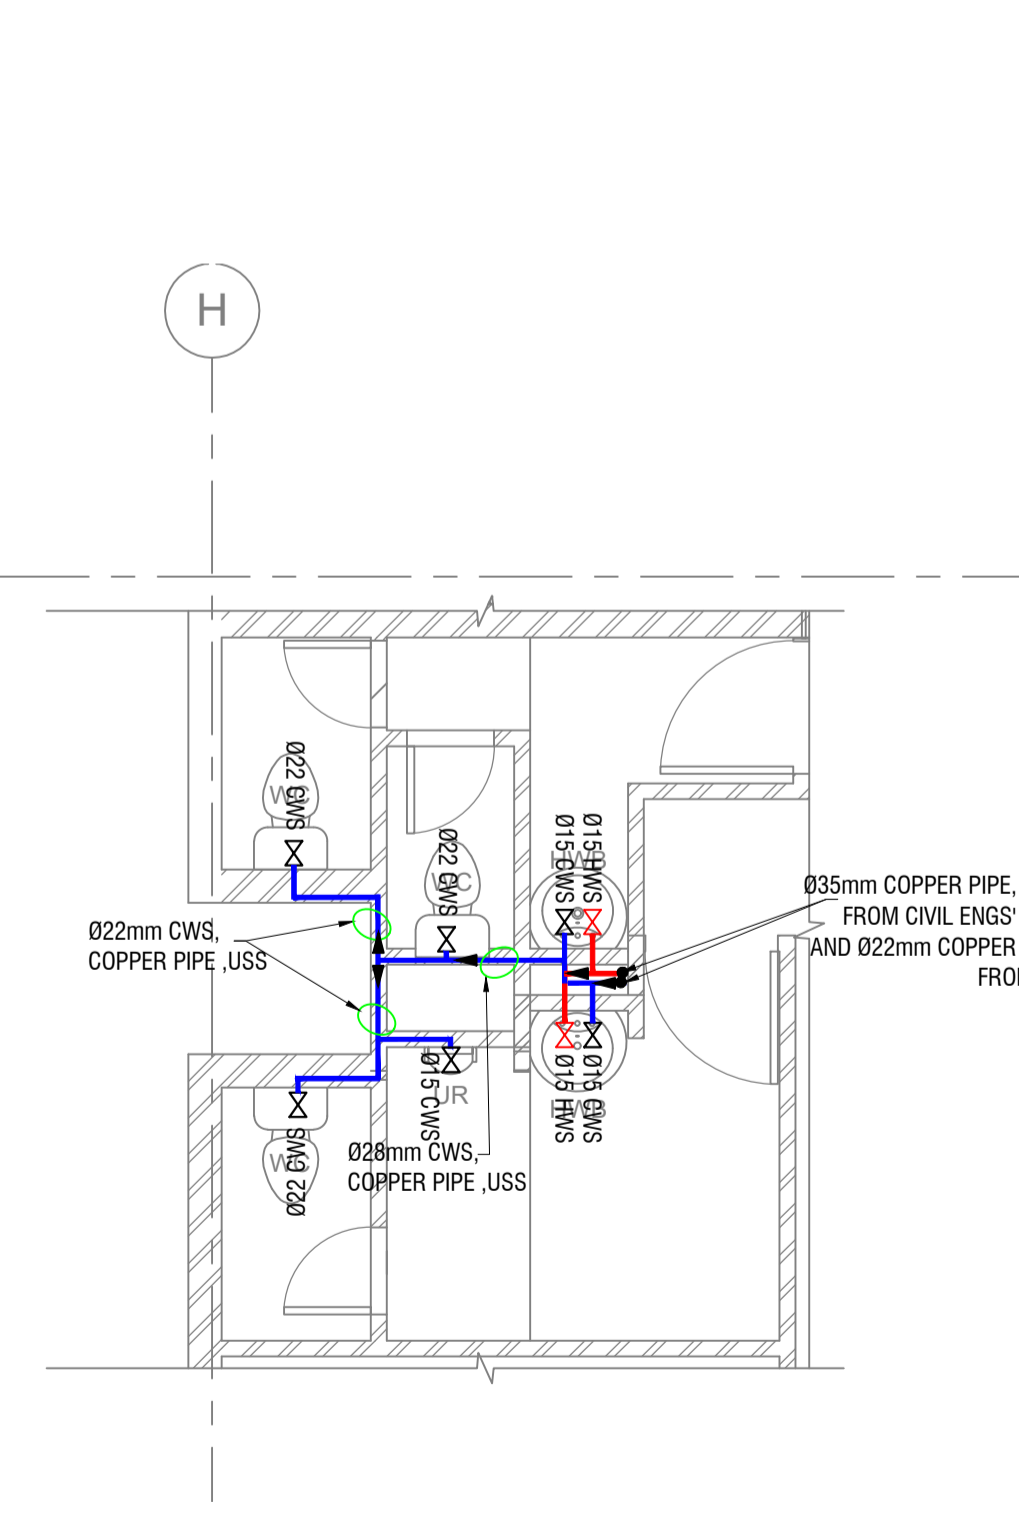

RESTROOM CALLOUT 06

1 : 50

LEGEND

	HWS (HOT WATER SUPPLY LINE) C/W THEIR ISOLATION VALVE
	CWS (COLD WATER SUPPLY LINE) C/W THEIR ISOLATION VALVE
	HWS (HOT WATER SUPPLY LINE) C/W THEIR DIRECTIONAL ARROW
	CWS (COLD WATER SUPPLY LINE) C/W THEIR DIRECTIONAL ARROW

T	15/07/24	ISSUED FOR TENDER	P.N
REV	DATE	COMMENTS	BY

Consulting Engineer:
 KKN Consulting Engineers and Project Managers Pty Ltd
 Reg No: 2016/02/0007

Client:
NRF SAASTA
 National Research Foundation
 South African Agency for Science and Technology Advancement

Didacta Building
 211 Nana Sita Street
 Pretoria 0001
 TEL: (012) 392 9300
 FAX: (012) 320 7803

Project:
**NFR DIDACTA BUILDING
 ABLUTIONS REFURBISHMENT**

Drawing Title:
**ABLUTIONS BLOCKS
 DOMESTIC HOT & COLD WATER
 LAYOUT
 SHEET 1 OF 2**

Consultant's Signature: _____

ECSA: 201530048

Drawn:	Checked:	Designed:	Scale:
V.D	S.M	P.N	AS SHOWN
Job Number:	Discipline:	Dwg Number:	Rev:
PTA/ME/00	MECH	V01-DW-00	T
			Dwg Size:
			A1

ISSUE FOR TENDER